



FLAVIO BARBOZA DE LIMA PL 201-PR1-VIG-006-R00-PLT 09/12/2018 22:44:14


V1

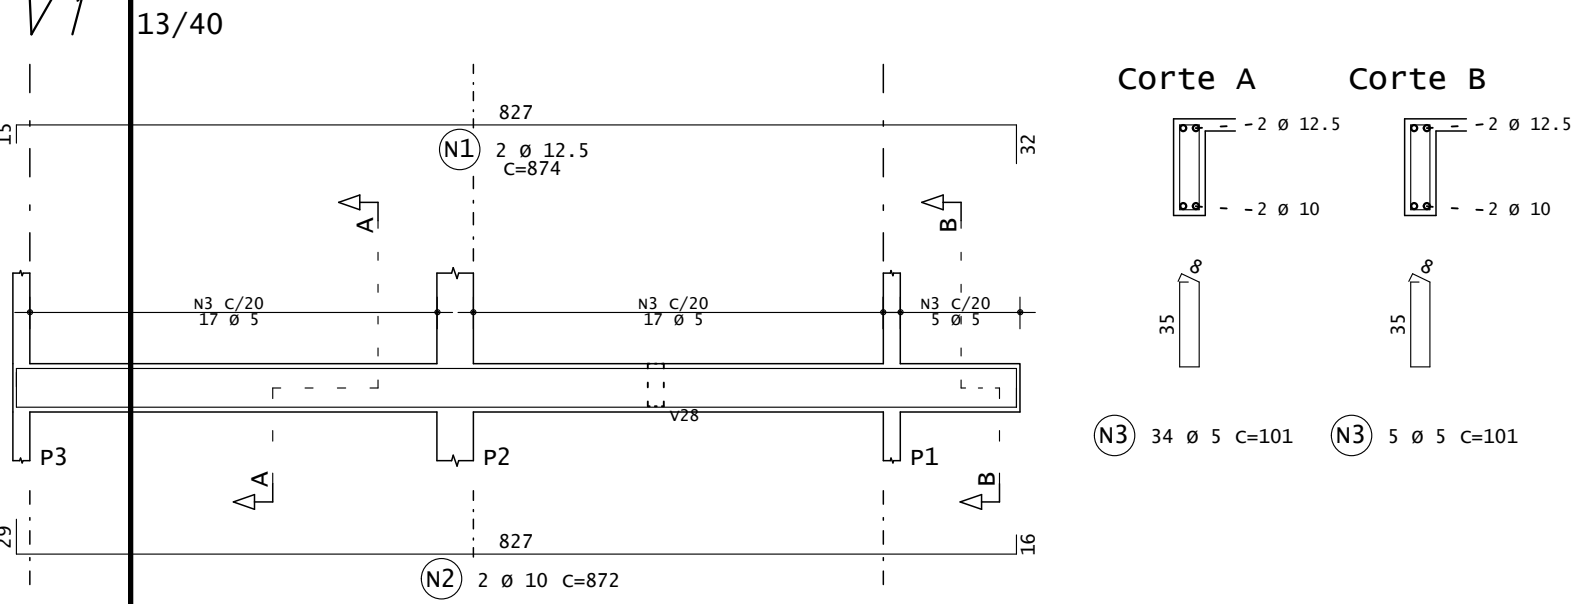


V2

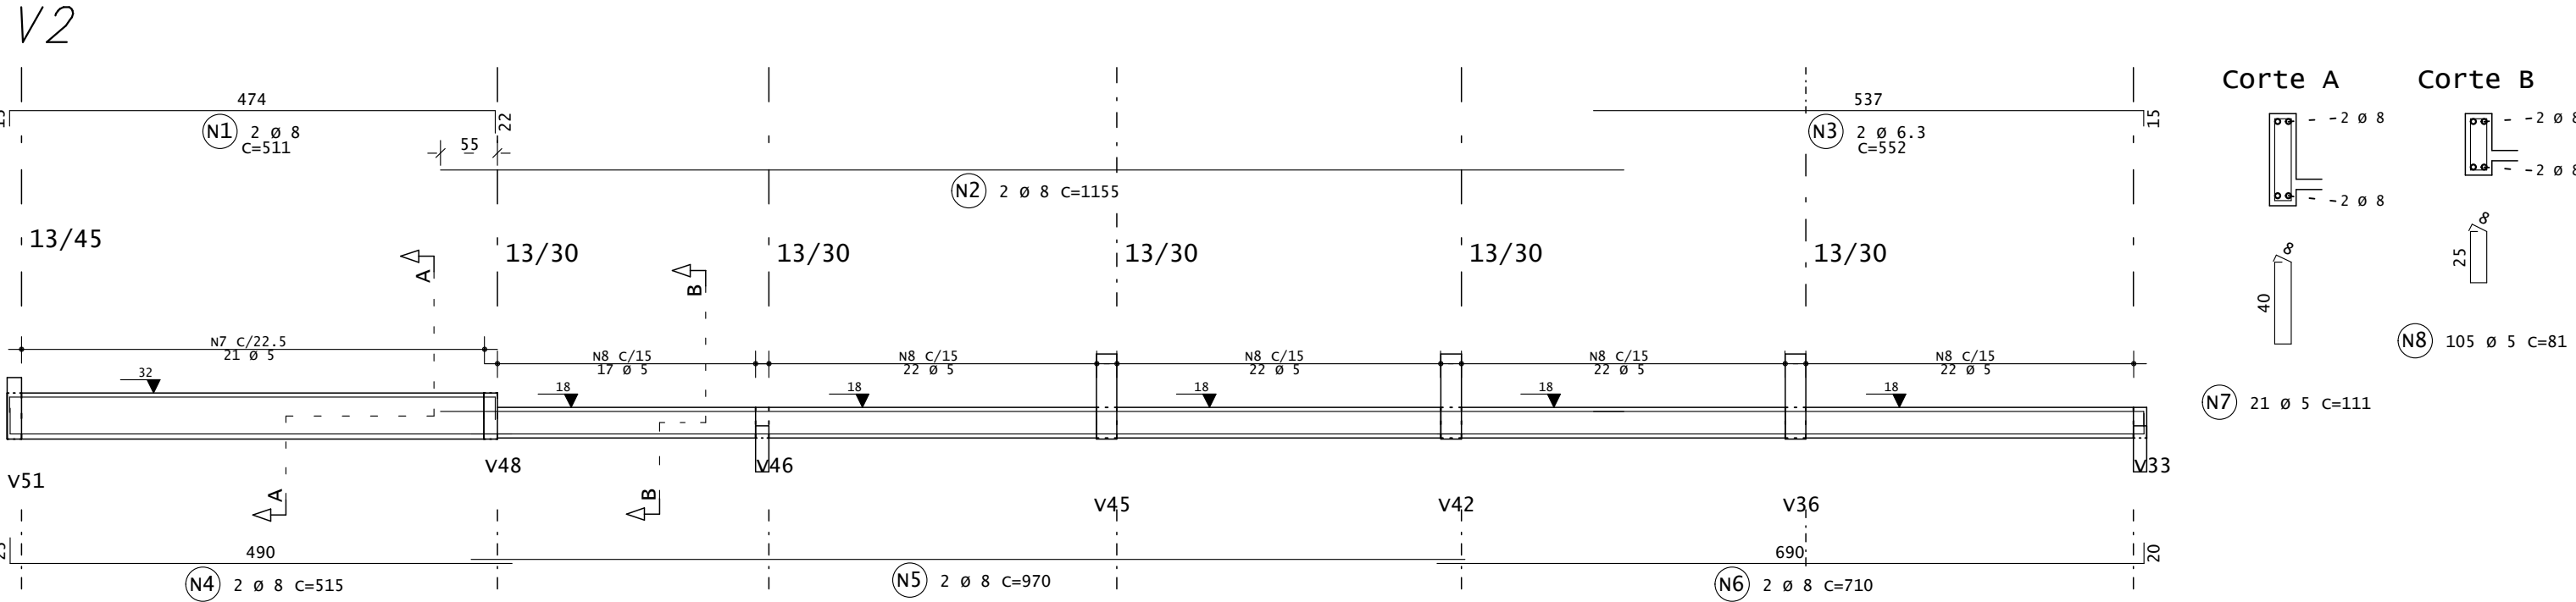


V6

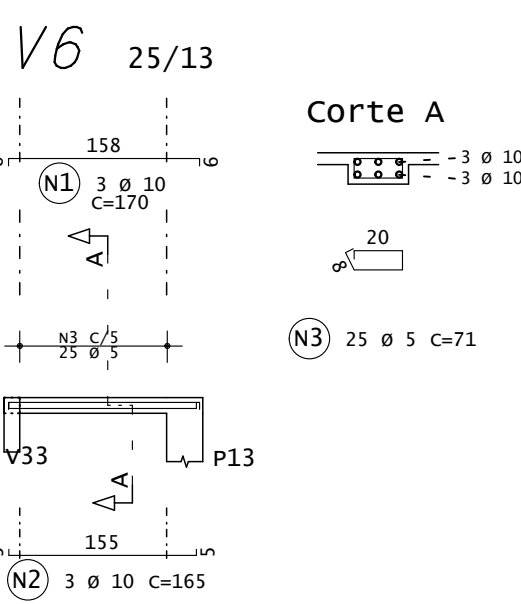


V3

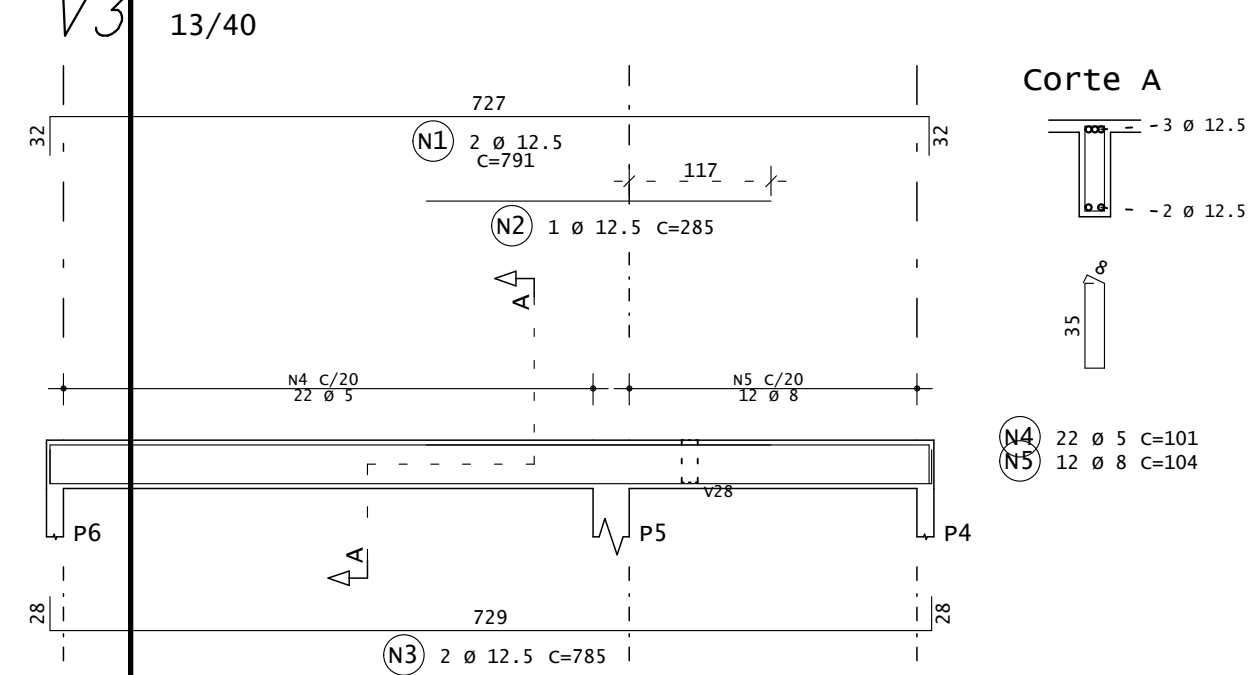


V5 13/40

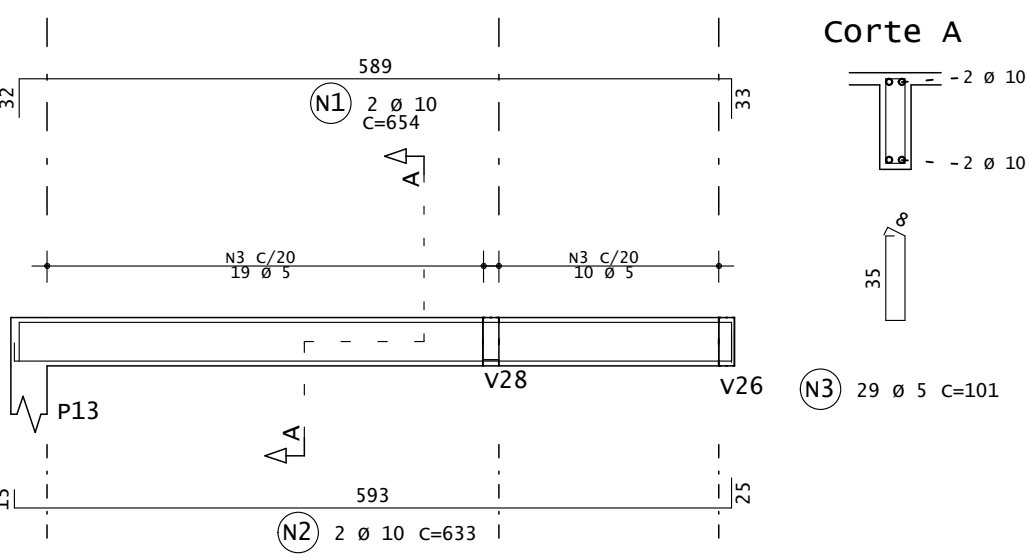



V7 13/40

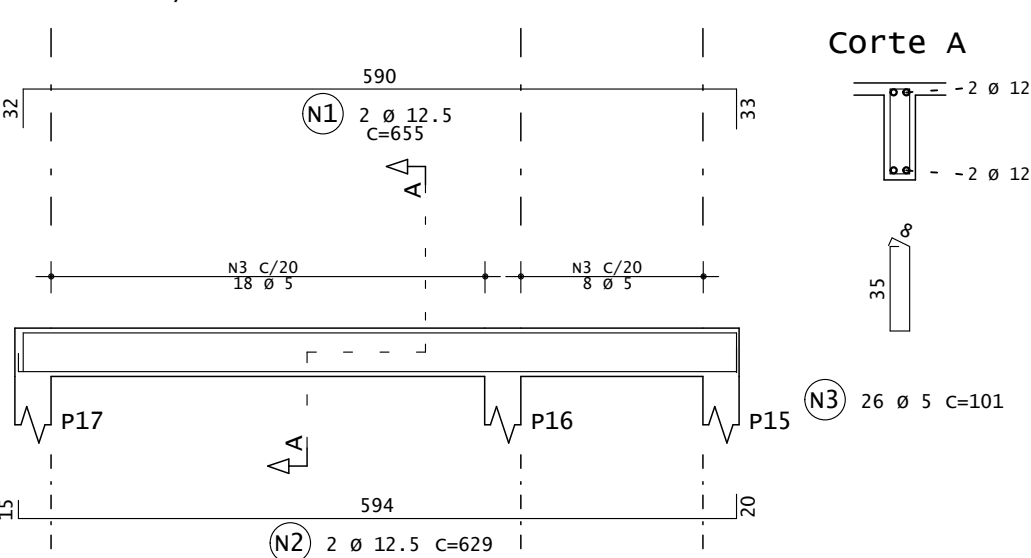


V8

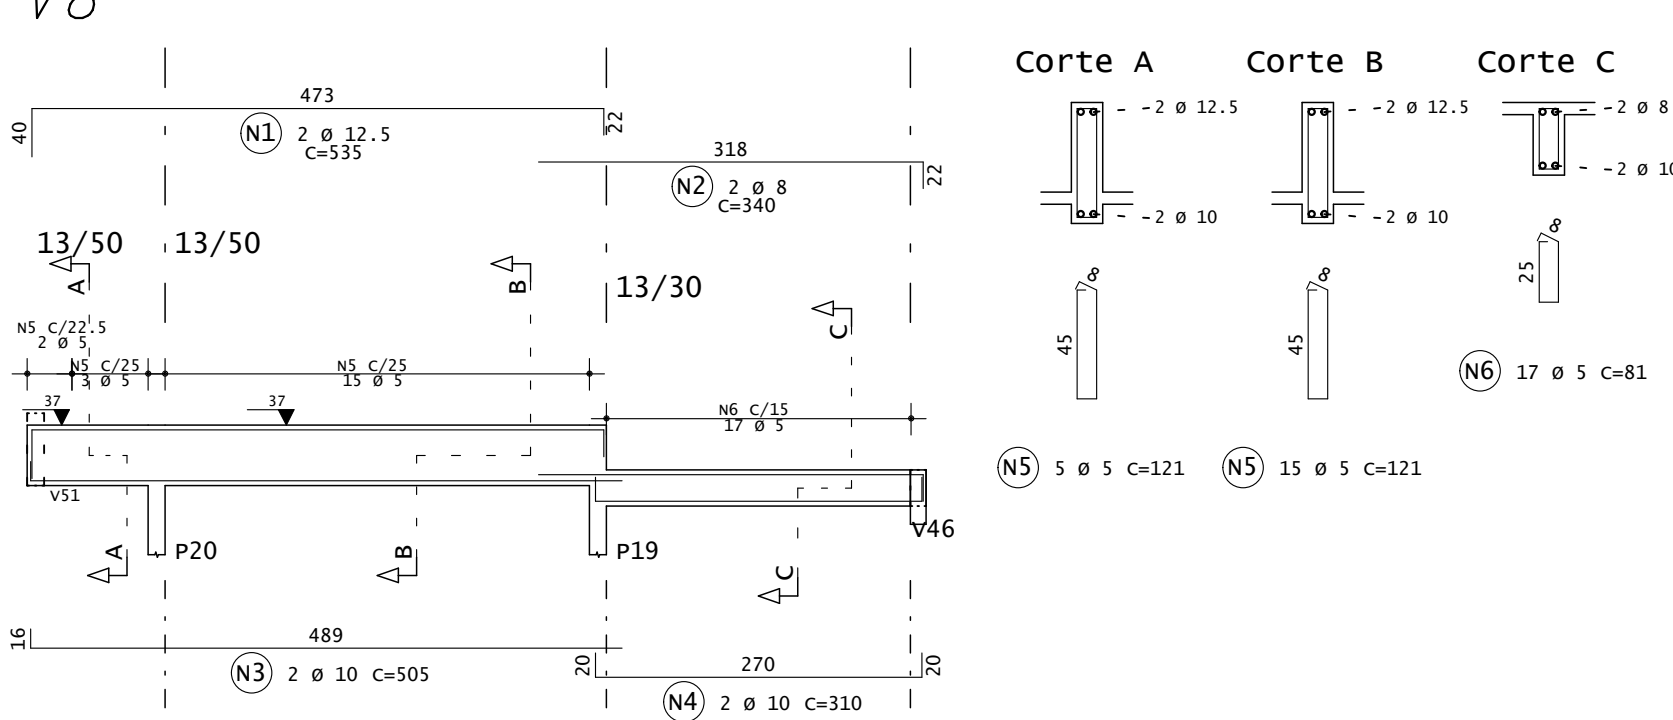


V4

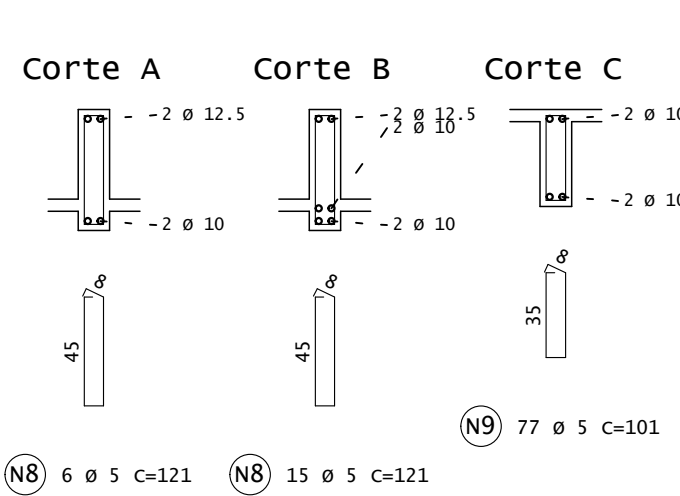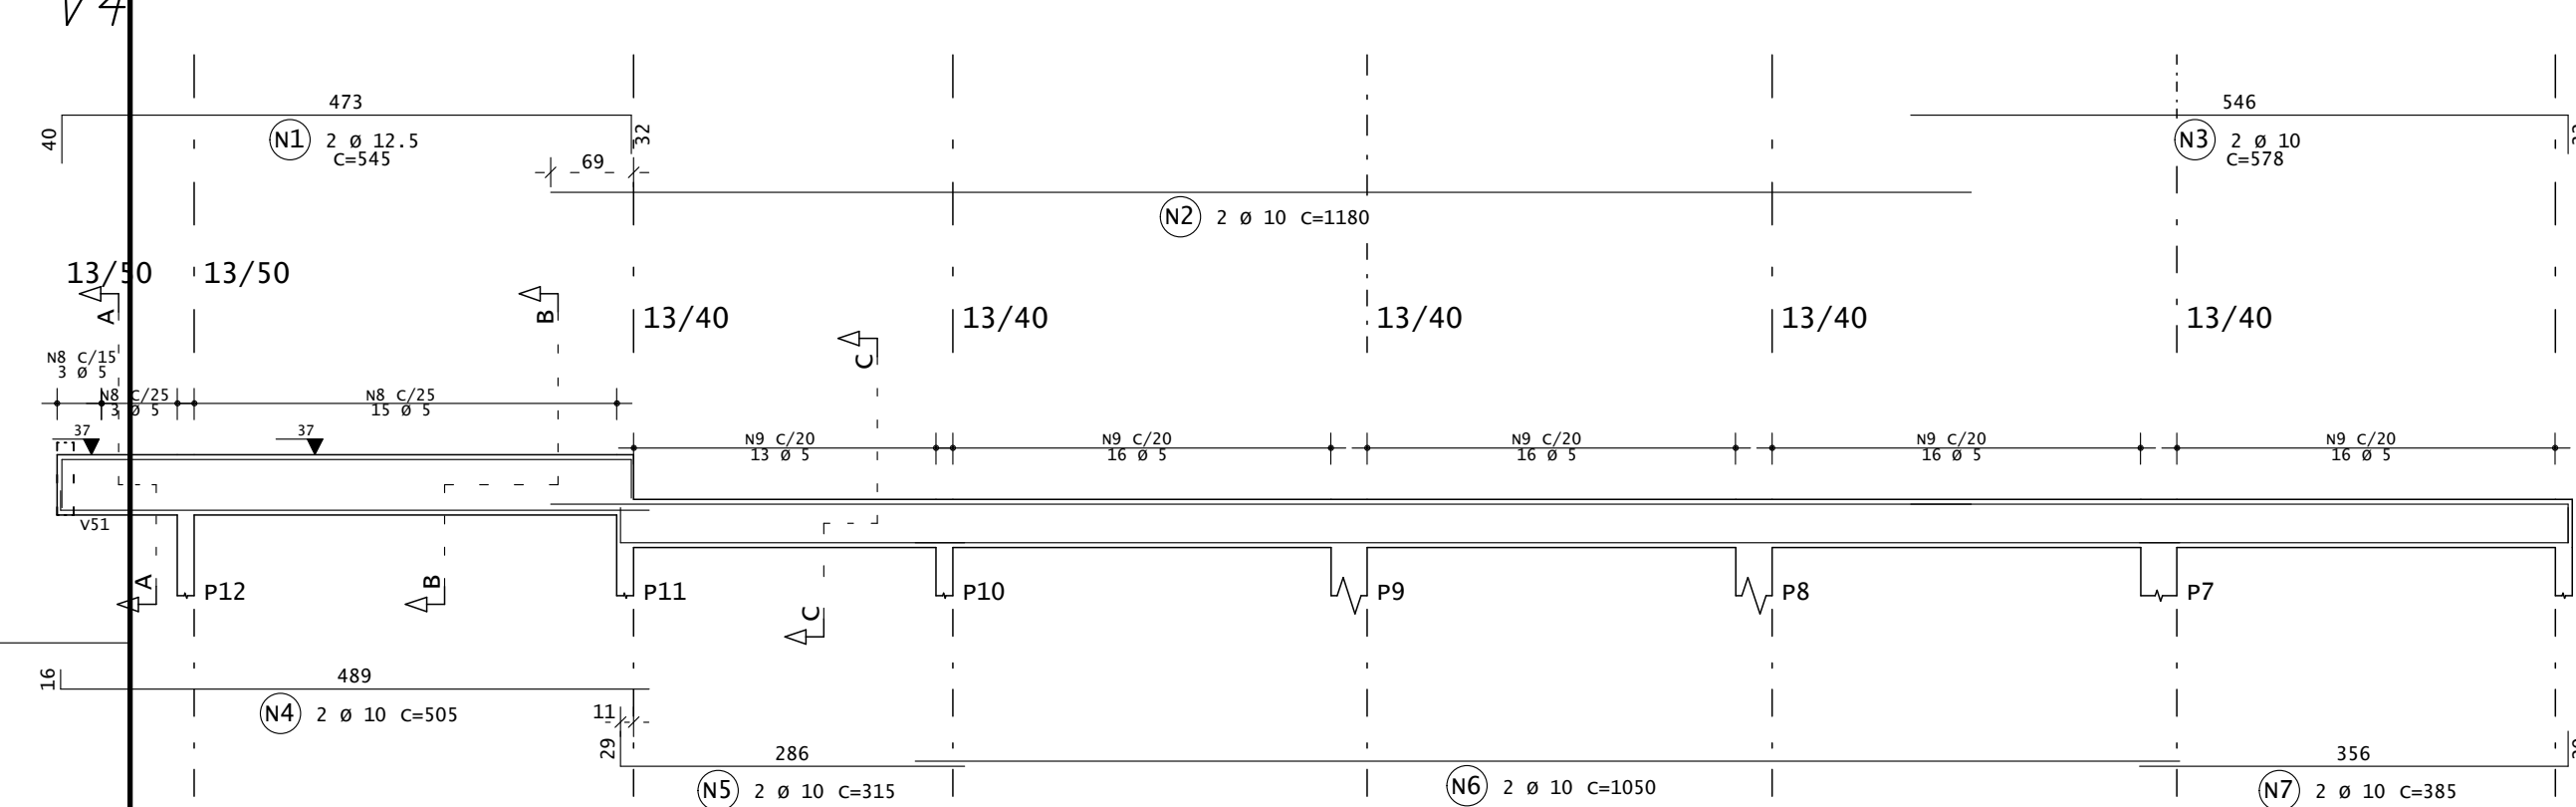


V9 13/40

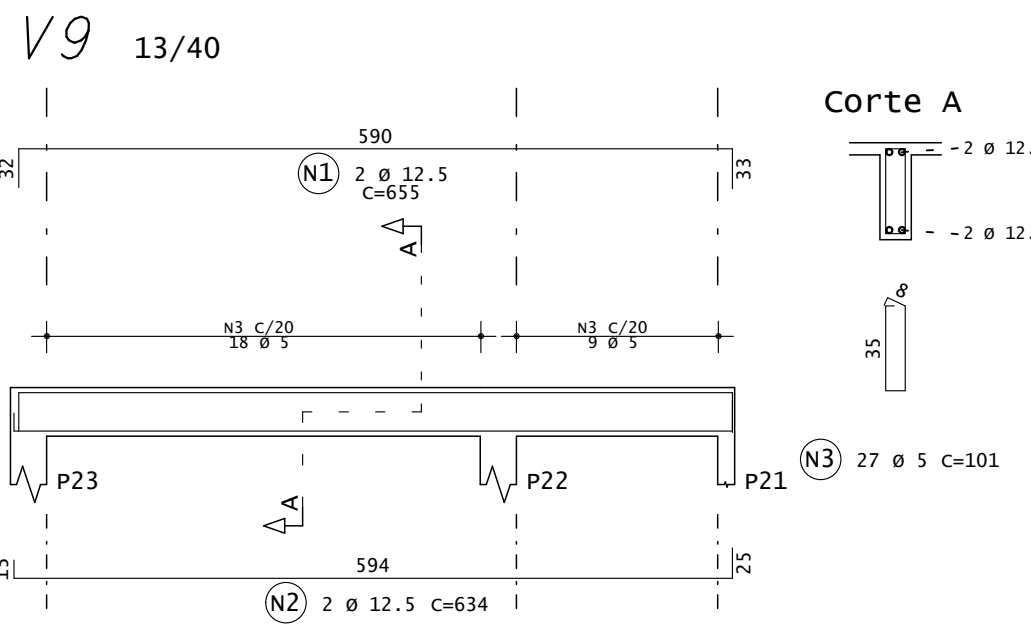


V14 13/40

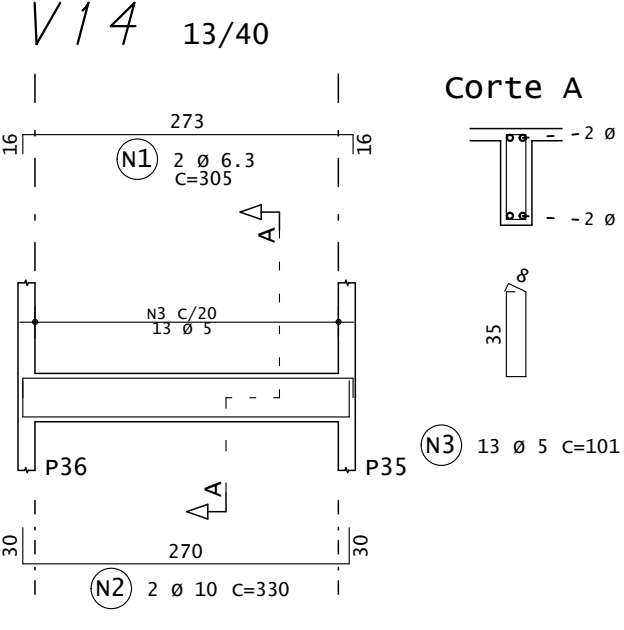


V10

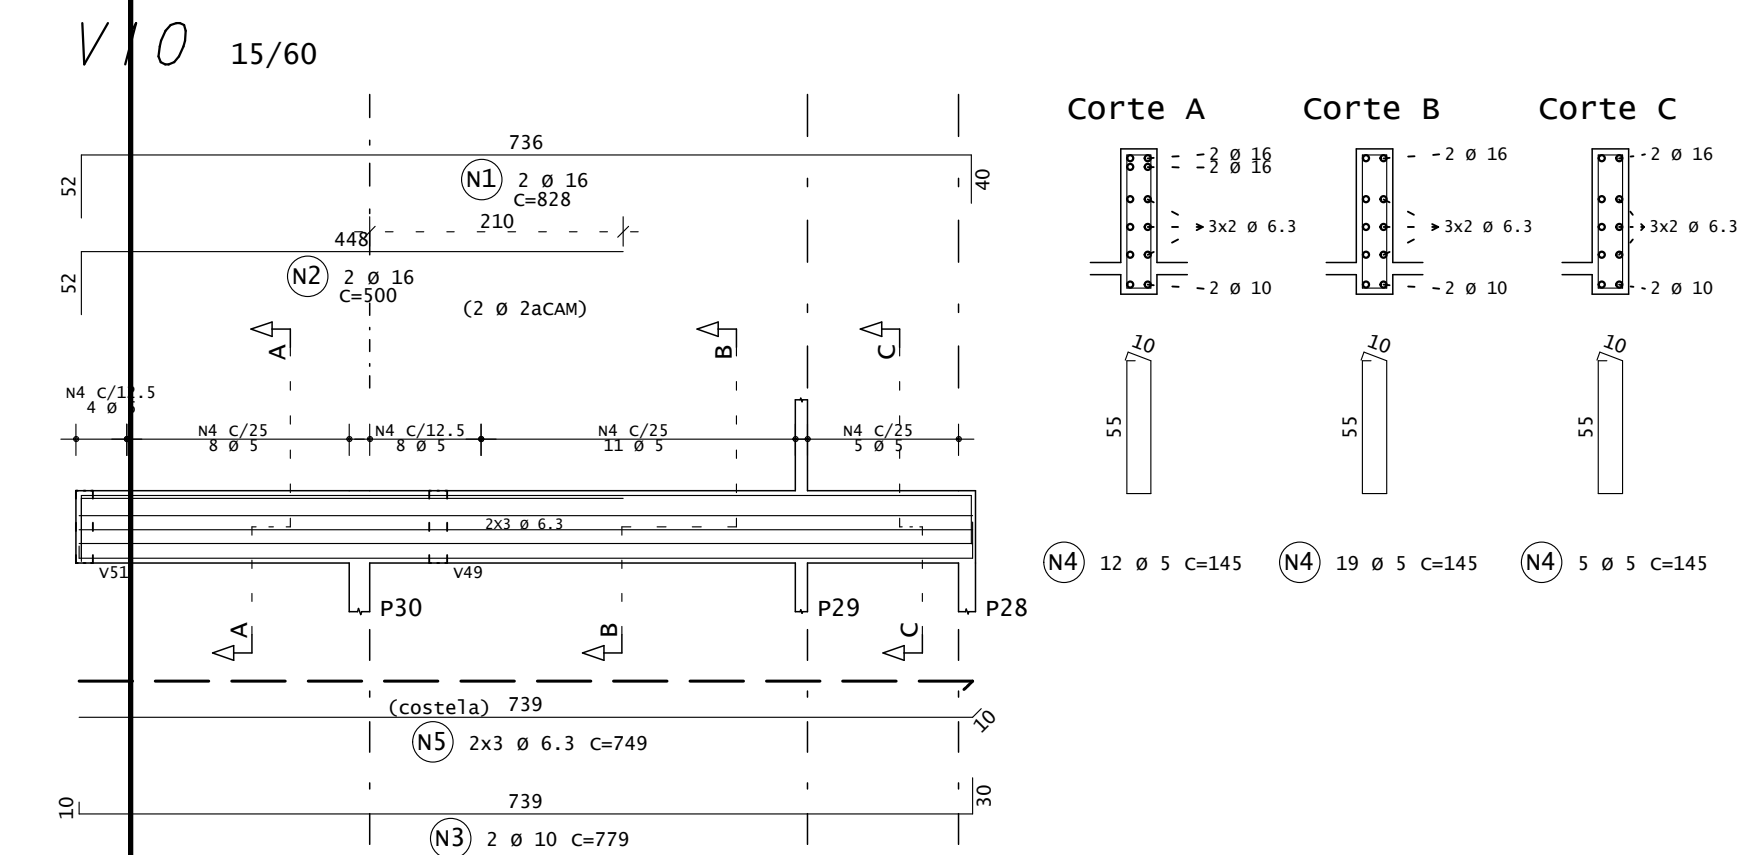


V11 13/50

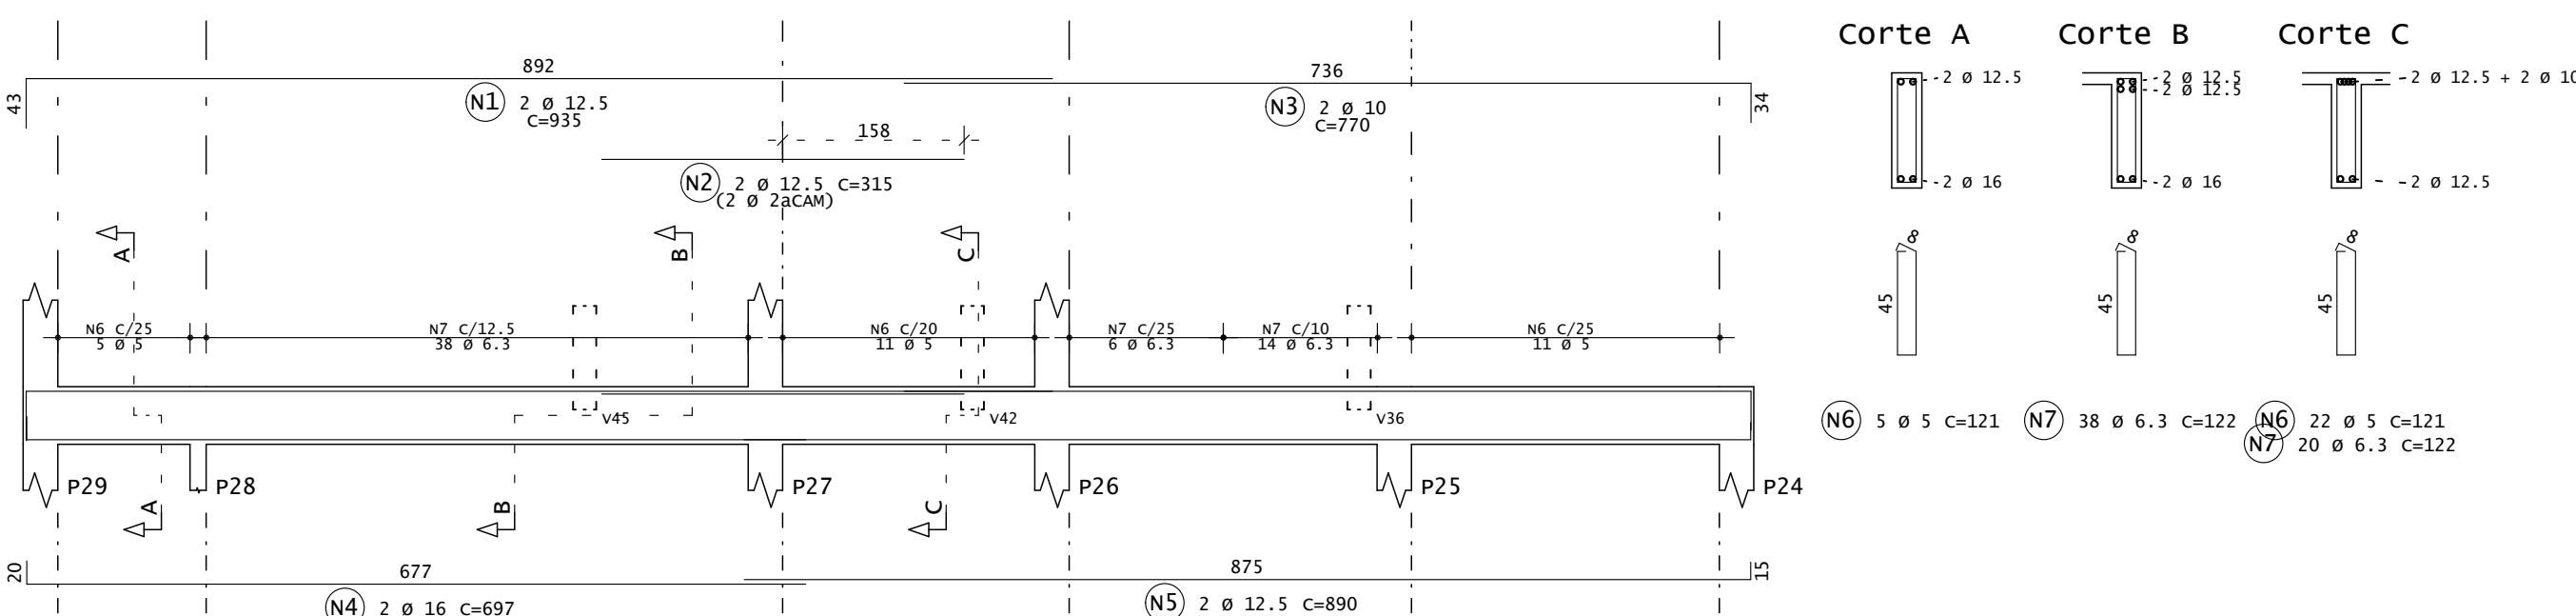


V15 13/30

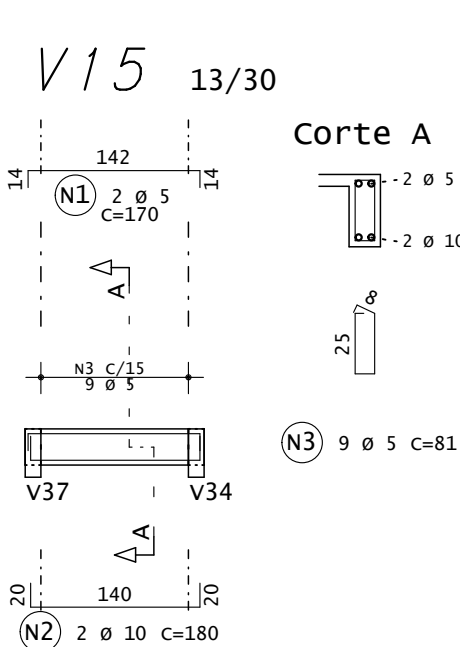


V12

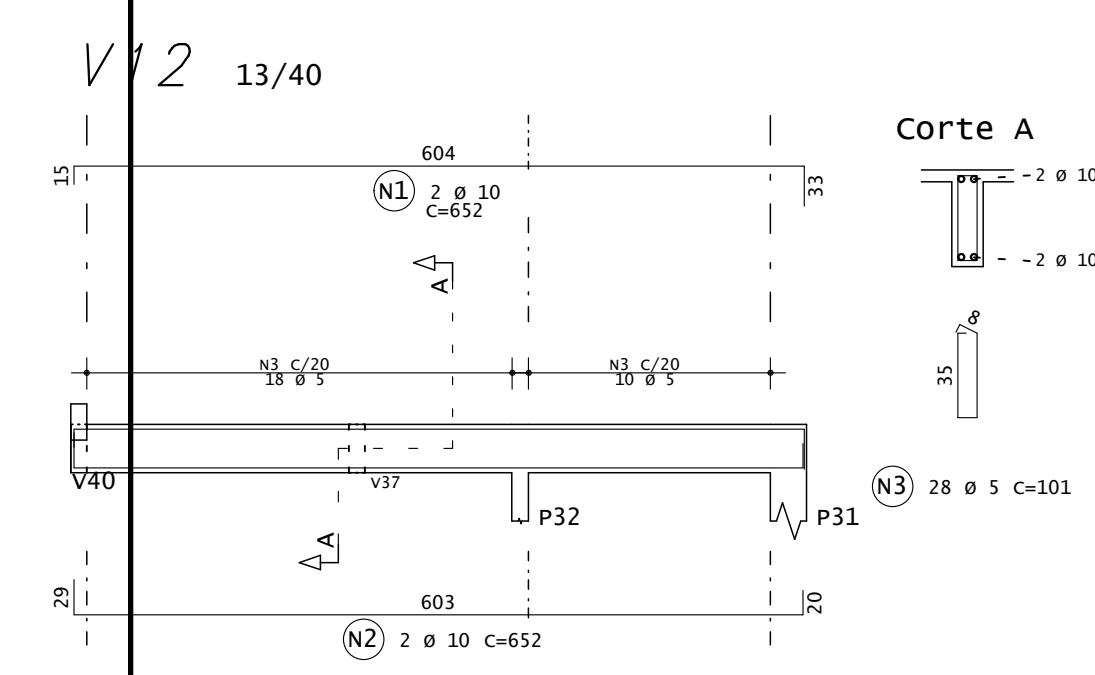

V13 13/40

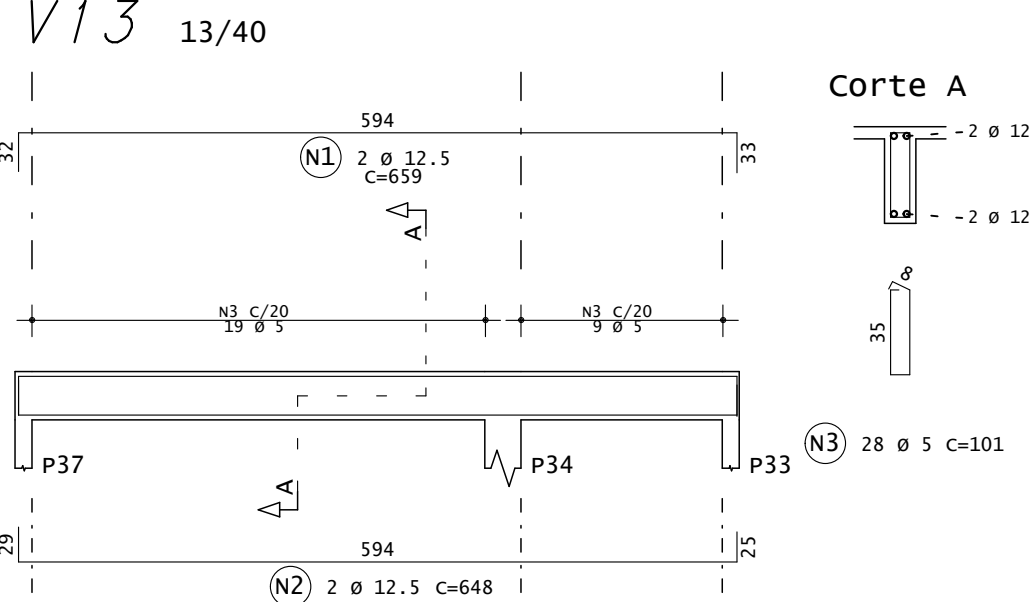

V16 13/40

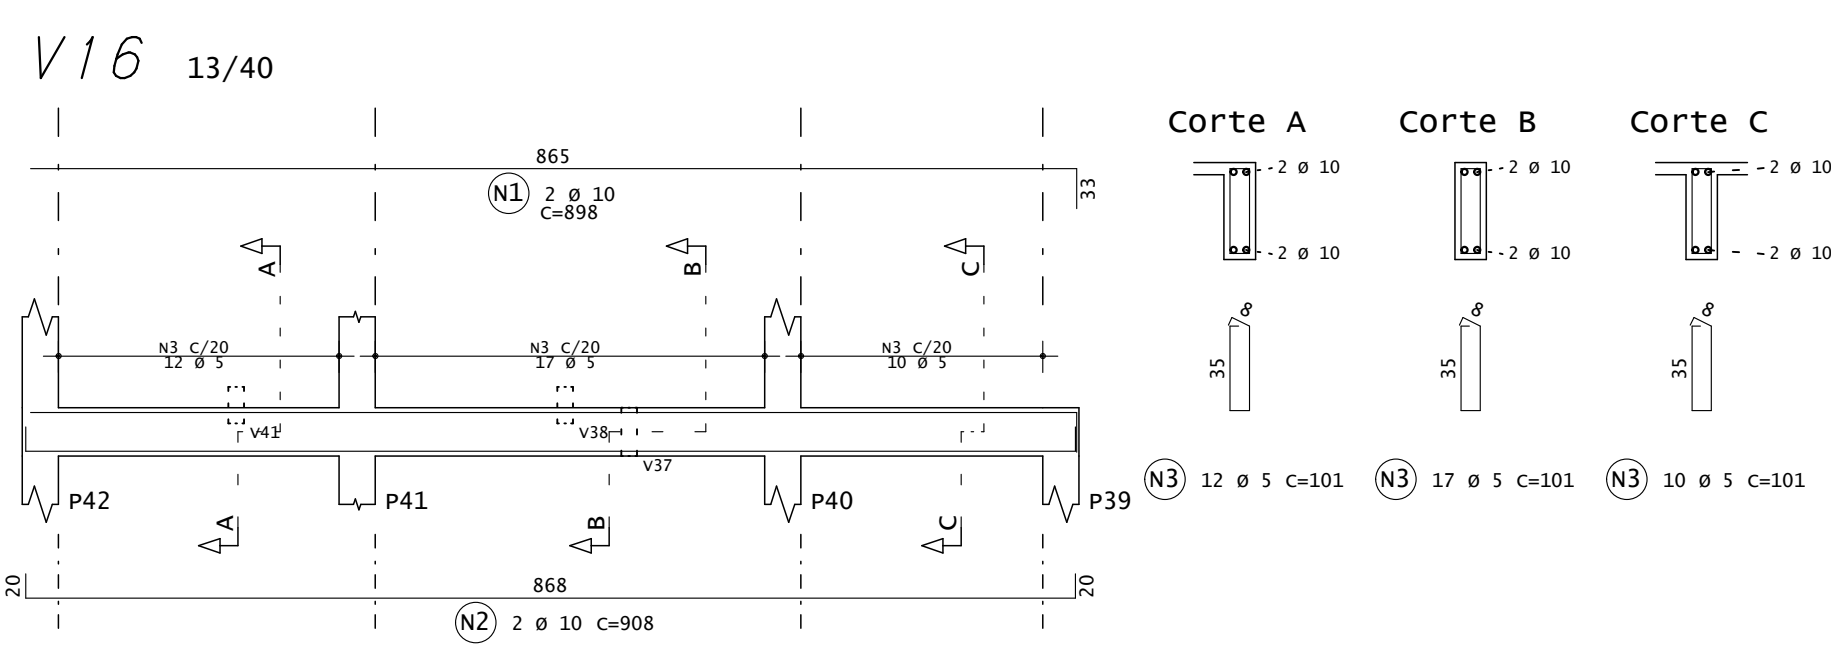

<b>OUFC</b> ENGENHARIA		<b>PODER JUDICIÁRIO DE ALAGOAS</b>	
<b>ESTRUTURAL</b>		DATA	11/12/2018
OBRA		OBRA N.	2120
TITULO		006	
ARMACÃO DE VIGAS V1 / V2 / V3 / V4 / V5 V6 / V7 / V8 / V9 / V10 V11 / V12 / V13 / V14 V15 / V16		REV. N.º	00
PROJETADO: ROGERIO OLIVEIRA 11/12/18 CREA: 170070088-7		VERIFICADO: LUCIANO FERRAZ 11/12/18 CREA: 020763072-9	ESCALA 1:63
DESENHADO: F. LIMA 11/12/18		APROVADO: LUCIANO FERRAZ 11/12/18 CREA: 020763072-9	
DESENHO 201-PR1-VIG-006-R00		N.º UFC: 4142-PE-EST-ARM-008-R00	
		SUBSTITUI A:	