






Fachada Frontal - COM MURO
ESC:1 : 125

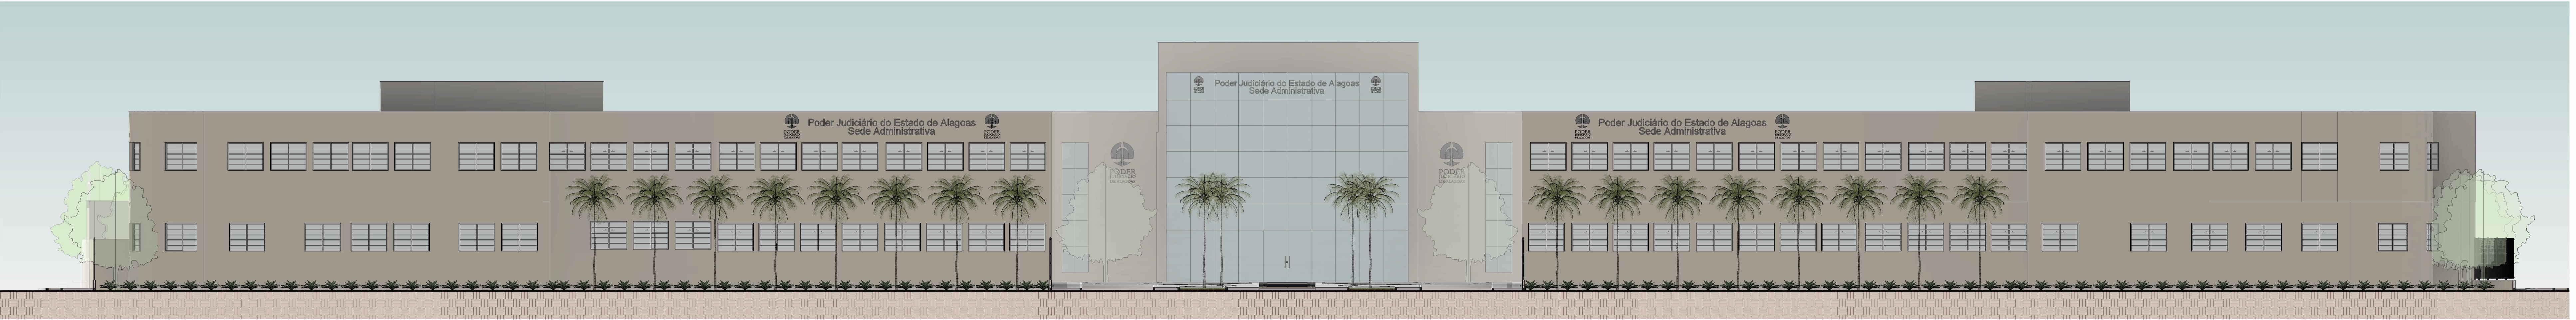


Fachada Frontal - SEM MURO
ESC:1 : 125

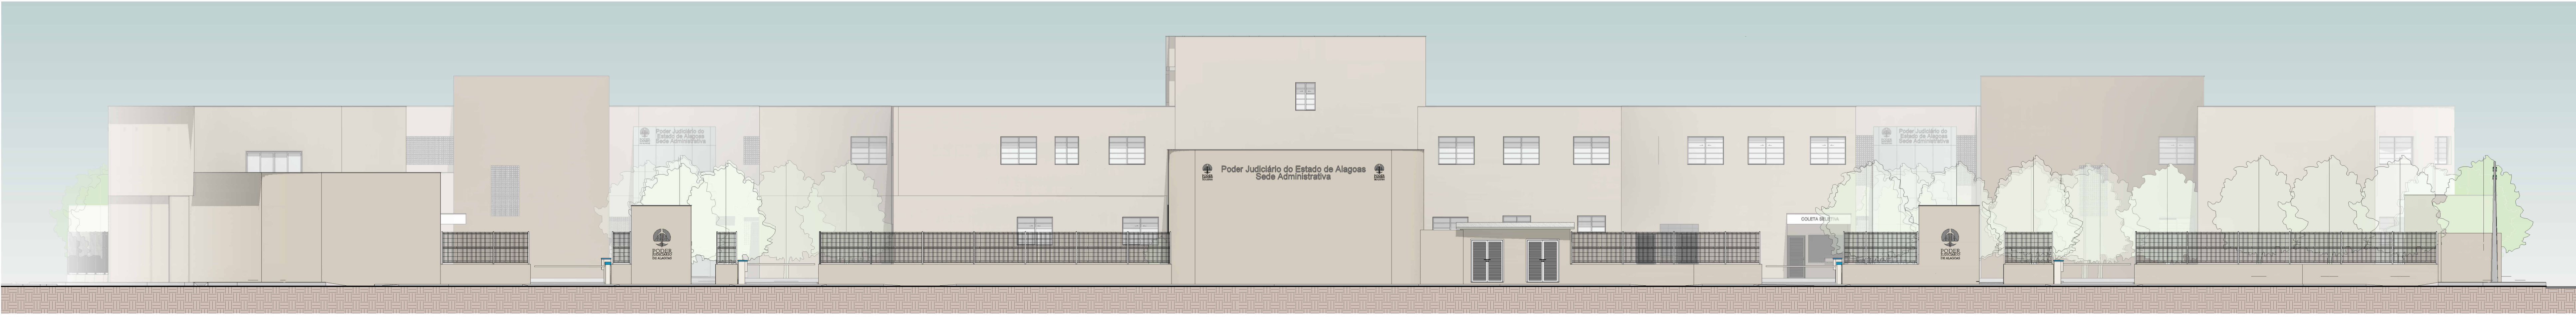


Fachada Posterior - COM MURO
ESC:1 : 125

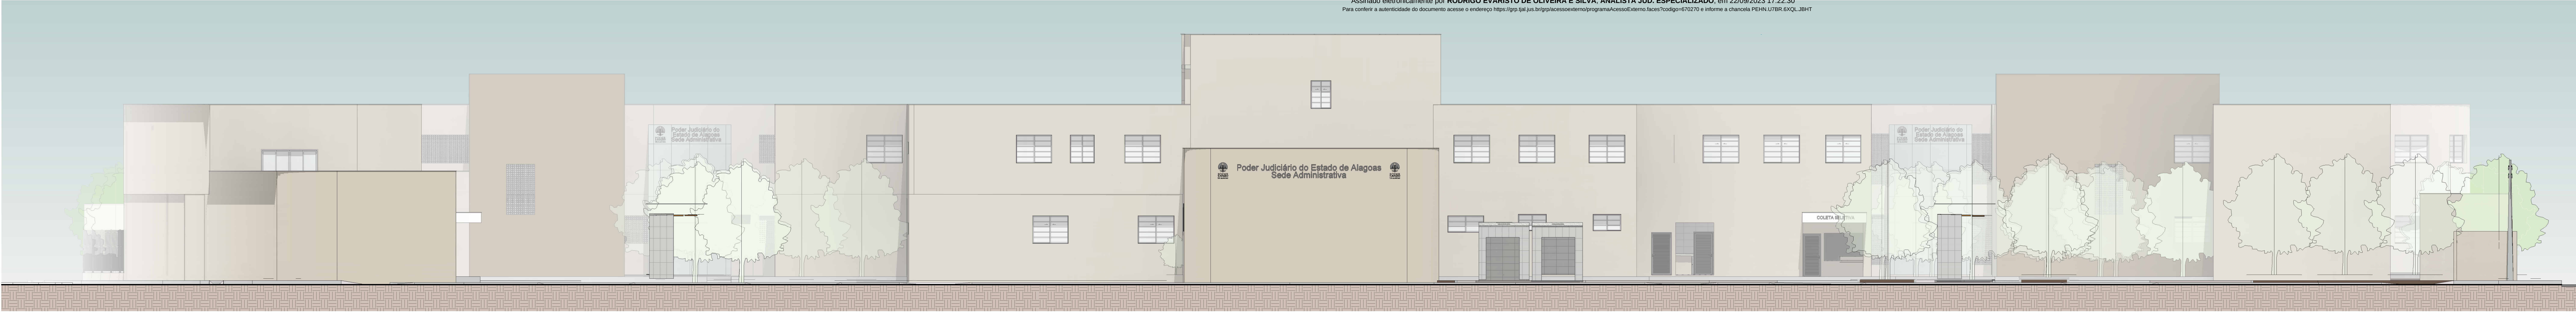

Fachada Posterior - SEM MURO
ESC:1 : 125

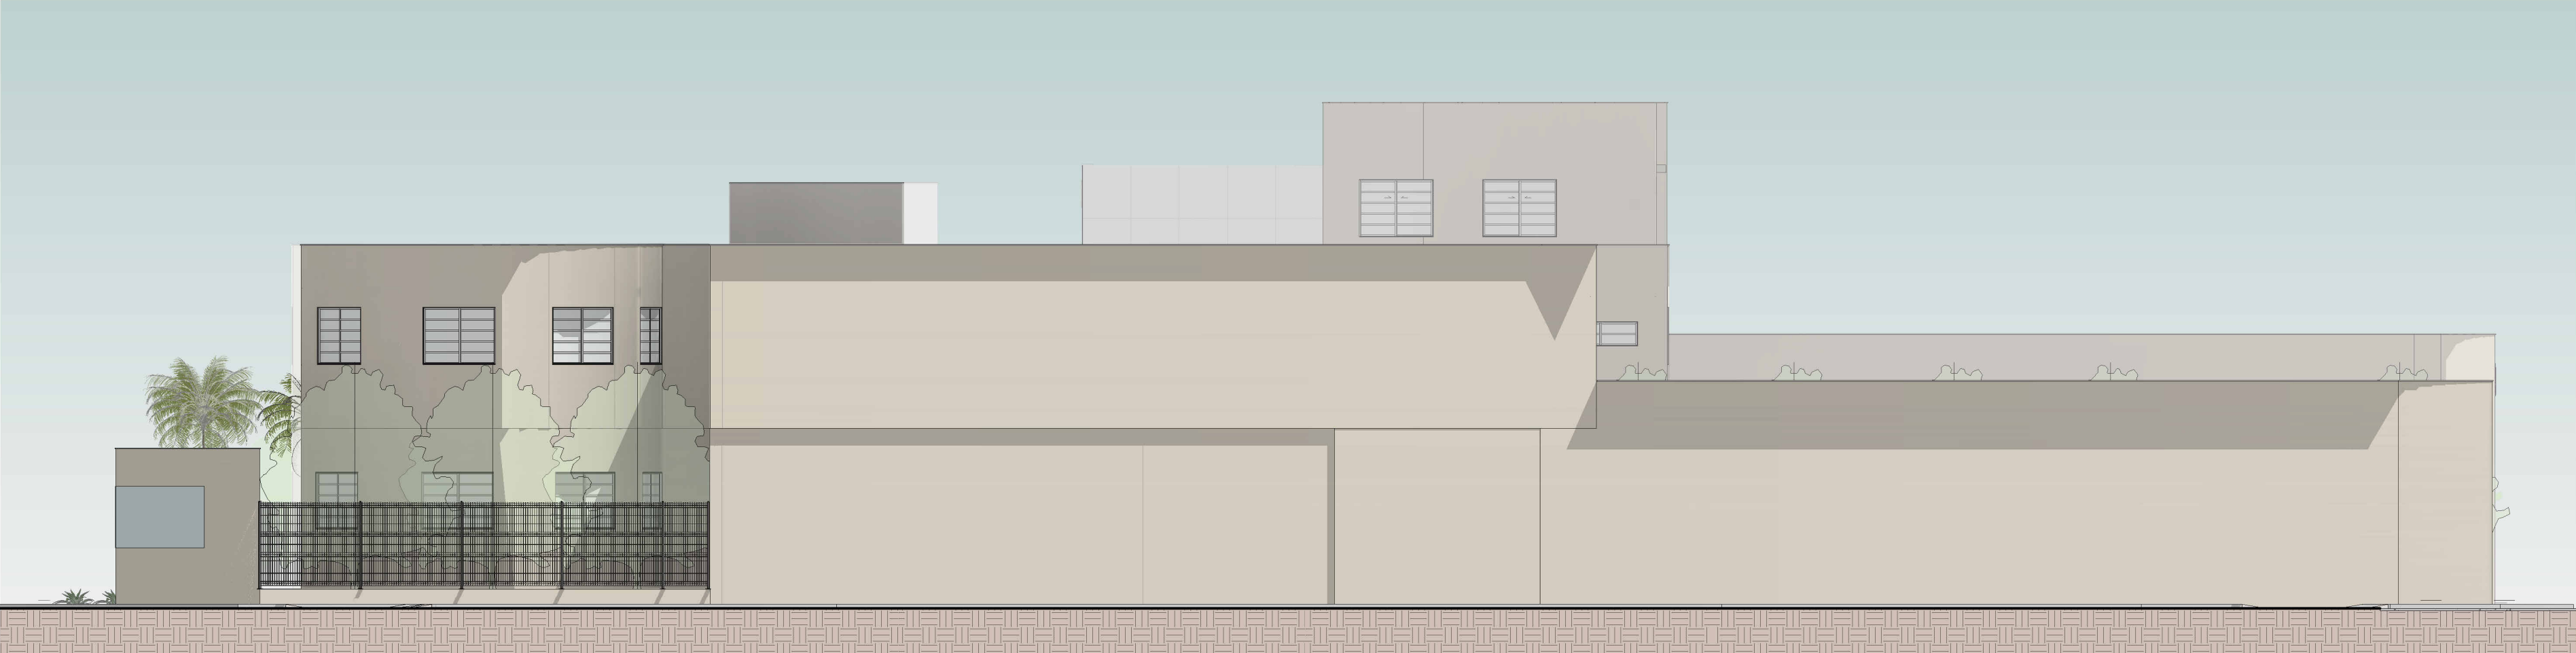

Fachada Lateral Direita
ESC:1 : 125

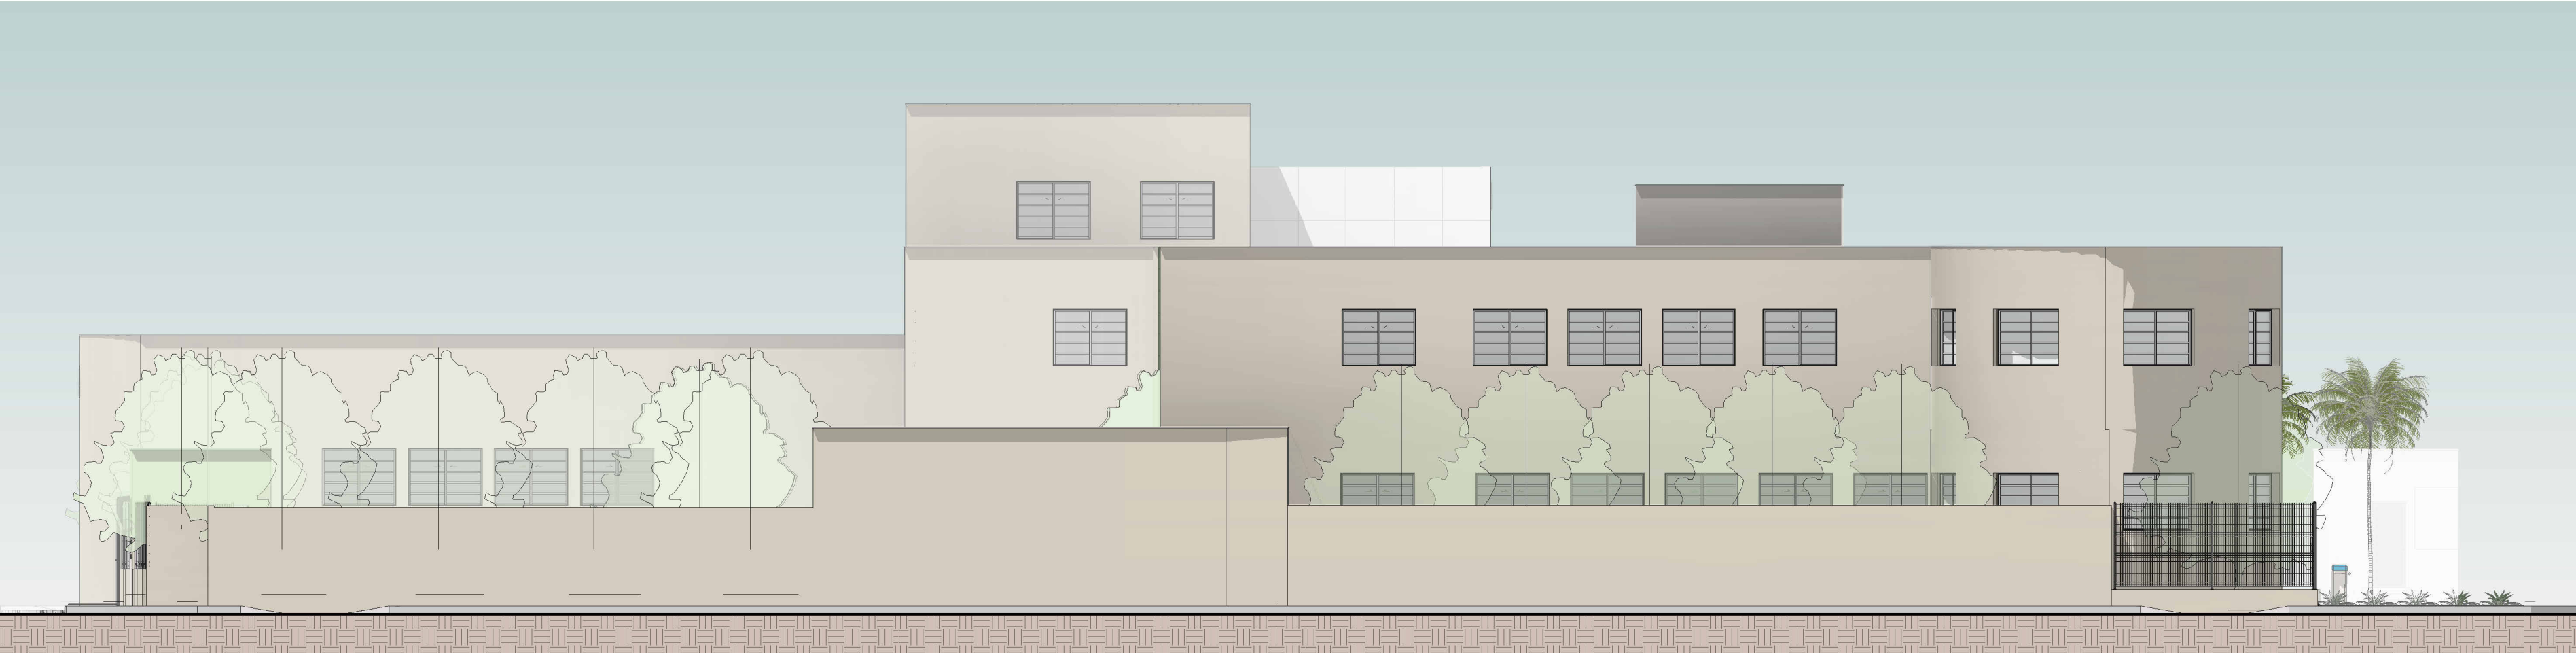

Fachada Lateral Esquerda
ESC:1 : 125



Fachada Frontal - LANCHONETE
ESC:1 : 125



PODER
JUDICIÁRIO
DE ALAGOAS

DCEA

DEPARTAMENTO CENTRAL DE ENGENHARIA E ARQUITETURA

ARQUITETAS:

CLAUDIA LOPES LISBOA SOUZA
ARQUITETA E URBANISTA
CRETE DO CREA
CAU 48793-0

JULIANA DE OLIVEIRA PIMENTEL
ARQUITETA E URBANISTA
COORDENADORA DE ARQUITETURA
CAU 43759-4

KELLY CRISTIANE ARAUJO PEPEU
ARQUITETA E URBANISTA
CAU 40982-2

SOFIA CAMPOS CHRISTOPOULOS
ARQUITETA E URBANISTA
CAU 40982-2

CAMILA LIMA CHAVES
ARQUITETA E URBANISTA
CAU 41815-6

PROJETO: SEDE ADMINISTRATIVA DO PODER JUDICIÁRIO DE ALAGOAS FOLHA: 11/11
LOCAL: Edif. Administrativo TJ AL
ASSUNTO: FACHADAS
DESENHO: JULIANA PIMENTEL E JULIANY CAVALCANTE
REV: ESCALA: 1 : 125
DATA: 21/09/2023